


GENERAL NOTES

No.	Date			SU DOT AMC RKL	DOT RKL
	05/23/2014	BID SET			
	01/XX/2015	V.E. CONCEPT			
	11/14/2014	PERMIT SET			
		Revisions / Submissions			
		D.	CK		
		AMC RKL			

TO THE BEST OF THE ARCHITECTS OR ENGINEER'S
KNOWLEDGE AND ABILITY, THE PLANS AND
SPECIFICATIONS COMPLY WITH THE APPLICABLE
MINIMUM BUILDING CODES.

David J. Del Tosto, AIA
AR 0091641

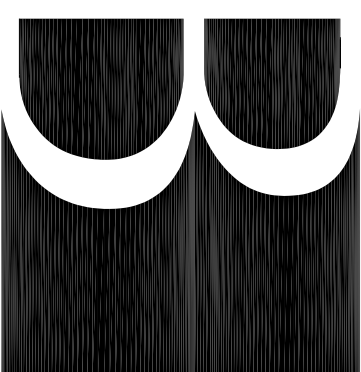


Baker Barrios
AA0002981 + LC26000427

**THE SKYVIEW
CONDOMINIUMS**
400 CLEVELAND, LL.C.
400 CLEVELAND STREET
CLEARWATER, FLORIDA 33755

NINTH FLOOR PLAN

PROJECT NO.:	
130270.00	A107

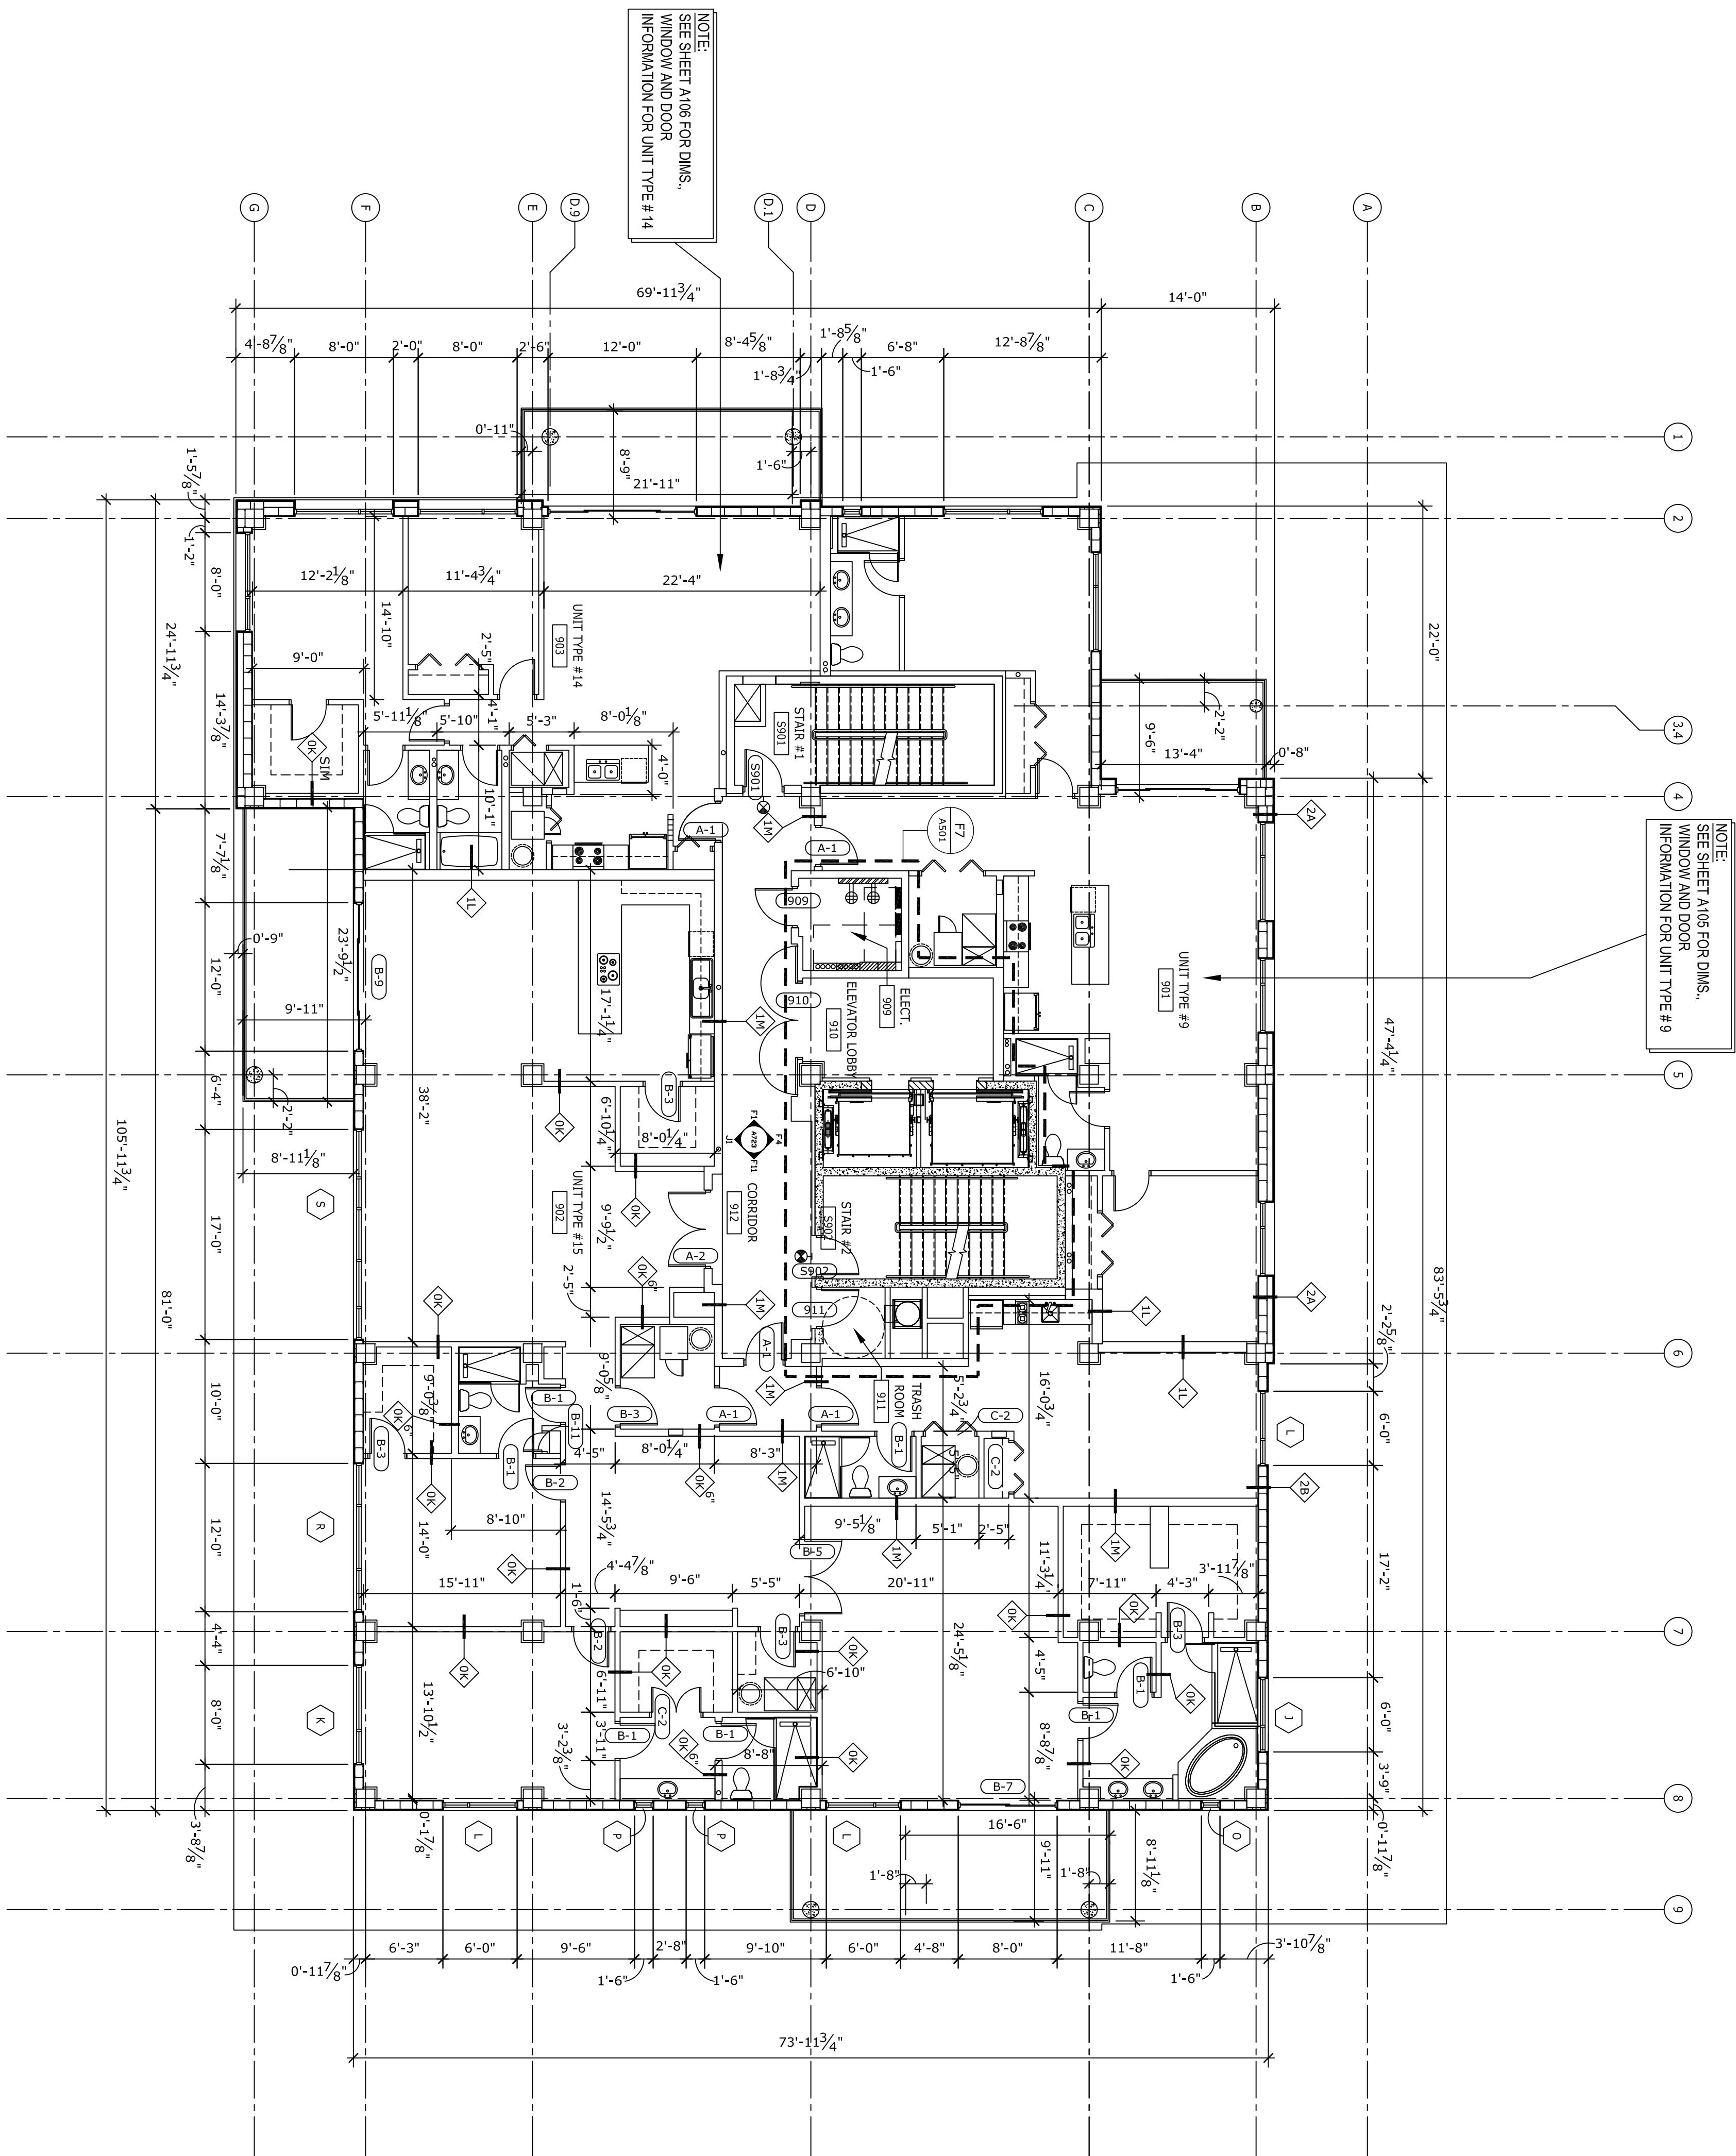

NOTE:
SEE SHEET A105 FOR DIMS,
WINDOW AND DOOR
INFORMATION FOR UNIT TYPE # 9

NOTE:
SEE SHEET A106 FOR DIMS.,
WINDOW AND DOOR
INFORMATION FOR UNIT TYPE # 14

A1	NINTH FLOOR PLAN
-----------	-------------------------

