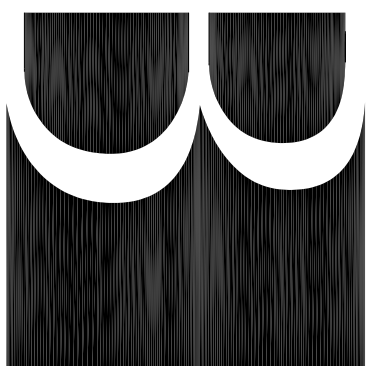


GENERAL NOTES

05/23/2014	BID SET	SU DDT AMC. ROL
------------	---------	--------------------

No.	Date	Revisions / Submissions	SI	DOT
	11/14/2014	PERMIT SET	APAC	R&L
			D.	CK
	01/XX/2015	V.E. CONCEPT		

David J. Del Tosto, AIA
AR 0091641

Baker Barrios
AA0002981 + LC26000421

100 E. MADISON STREET, SUITE 100
TAMPA, FLORIDA 33602
813 . 549 . 1900
INFO@BAKERBARRIOS.COM
BAKERBARRIOS.COM


THE SKYVIEW
CONDOMINIUMS

400 CLEVELAND, LLC.
400 CLEVELAND STREET
CLEARWATER, FLORIDA 33755

FIRST FLOOR PLAN

PROJECT NO.:
130270.00

A102

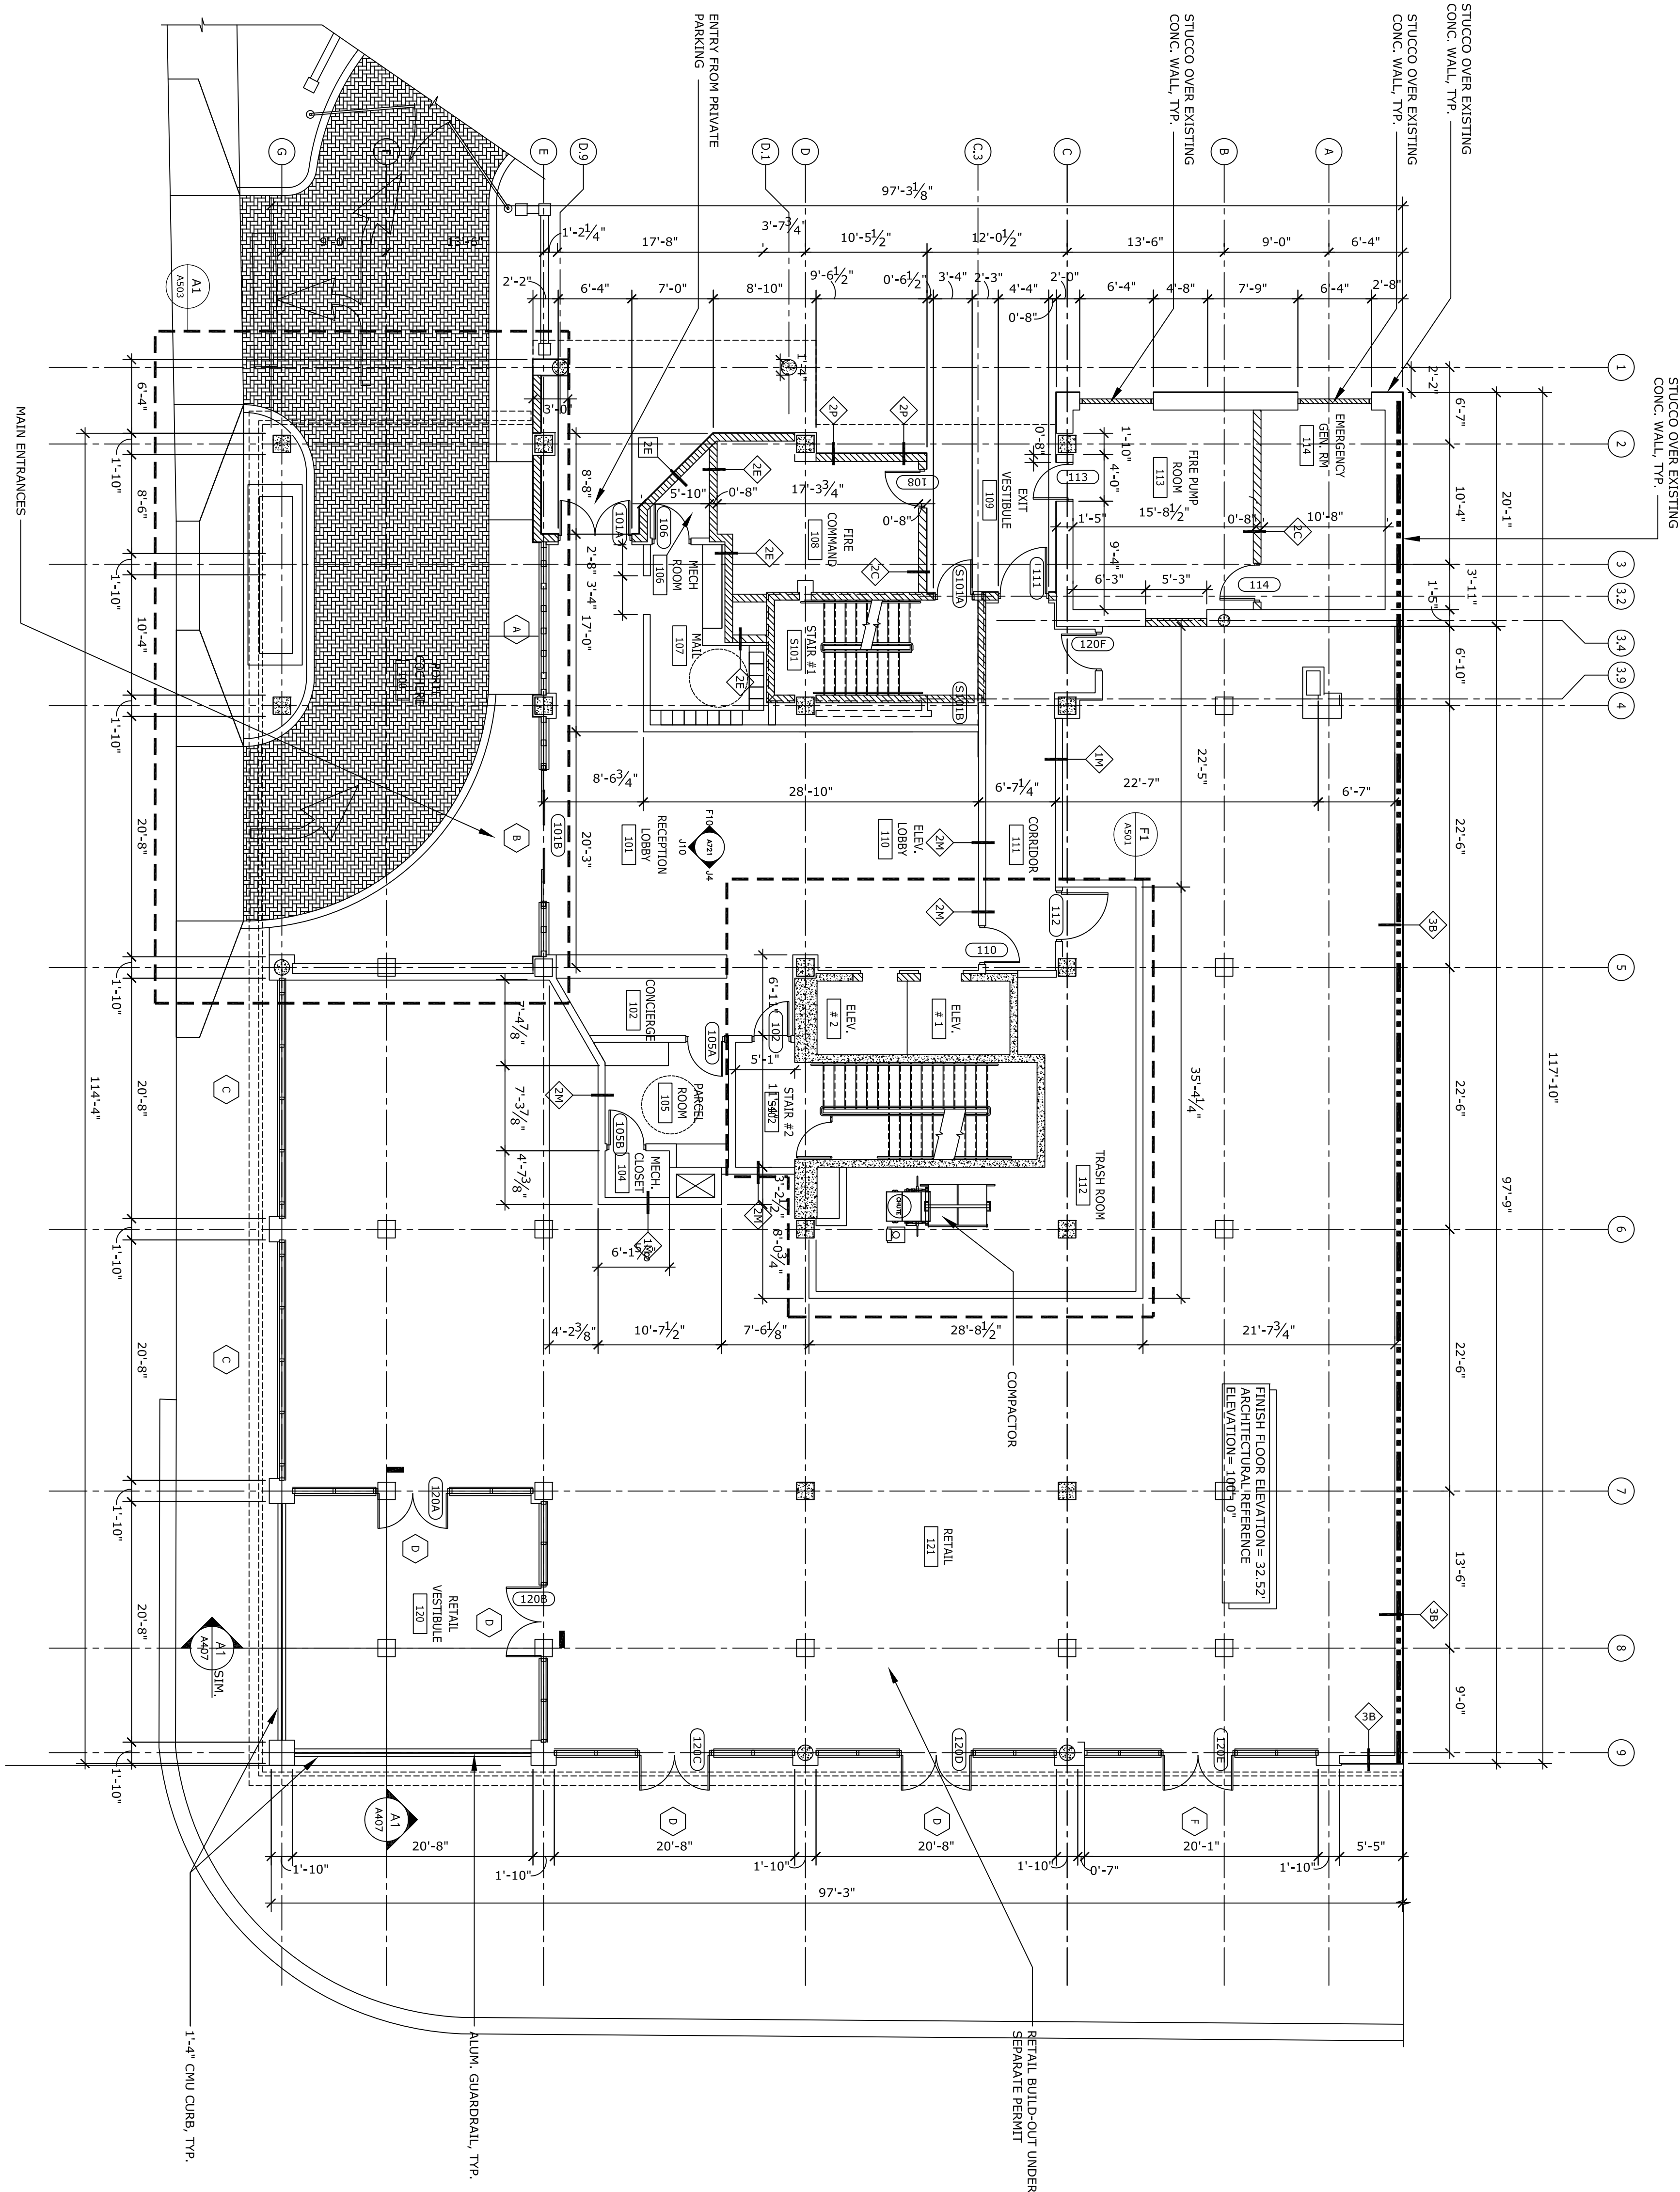

A1	FIRST FLOOR PLAN
----	------------------

1/8" = 1'-0"