

GENERAL NOTES

ALL IDEAS, DESIGNS, ARRANGEMENTS AND PLANS INDICATED OR REPRESENTED BY THIS DRAWING ARE THE PROPERTY OF BAKER BARRIOS AND SHALL REMAIN THE PROPERTY OF BAKER BARRIOS. NO PART OF THIS DRAWING SHALL BE REPRODUCED OR TRANSMITTED IN ANY FORM OR BY ANY MEANS, ELECTRONIC OR MECHANICAL, INCLUDING PHOTOCOPYING, RECORDING, OR BY ANY INFORMATION STORAGE AND RETRIEVAL SYSTEM, WITHOUT THE WRITTEN PERMISSION OF BAKER BARRIOS. ANY VIOLATION OF THIS NOTICE SHALL BE CONSIDERED A VIOLATION OF THE FLORIDA PROFESSIONAL SEAL ACT, CHAPTER 481, F.S., AND OTHER LAWS. THE IDEAS, ARRANGEMENTS AND DESIGNS DISCLOSED HEREIN ARE THE PROPERTY OF BAKER BARRIOS AND SHALL REMAIN THE PROPERTY OF BAKER BARRIOS.

05/23/2014	BID SET	SUJ DDT AKC RKL
01/XX/2015	V.E. CONCEPT	SUJ DDT AKC RKL
11/14/2014	PERMIT SET	SUJ DDT AKC RKL
NO. DATE	Revisions / Submissions	D. CK

TO THE BEST OF THE ARCHITECTS OR ENGINEERS KNOWLEDGE AND ABILITY, THE PLANS AND SPECIFICATIONS SHOWN ON THIS DRAWING COMPLY WITH THE MINIMUM BUILDING CODES.

David J. Del Testo, AIA
AR 0091641



100 E. MADISON STREET, SUITE 100
TAMPA, FLORIDA 33602
813.549.1900
INFO@BAKERBARRIOS.COM
BAKERBARRIOS.COM


Baker Barrios
AA0002981 + LC26000427

THE SKYVIEW
CONDOMINIUMS
400 CLEVELAND, LLC
400 CLEVELAND STREET
CLEARWATER, FLORIDA 33755

TENTH
FLOOR PLAN -
STRUCTURAL SLAB

PROJECT NO.:
130270.00

A108A

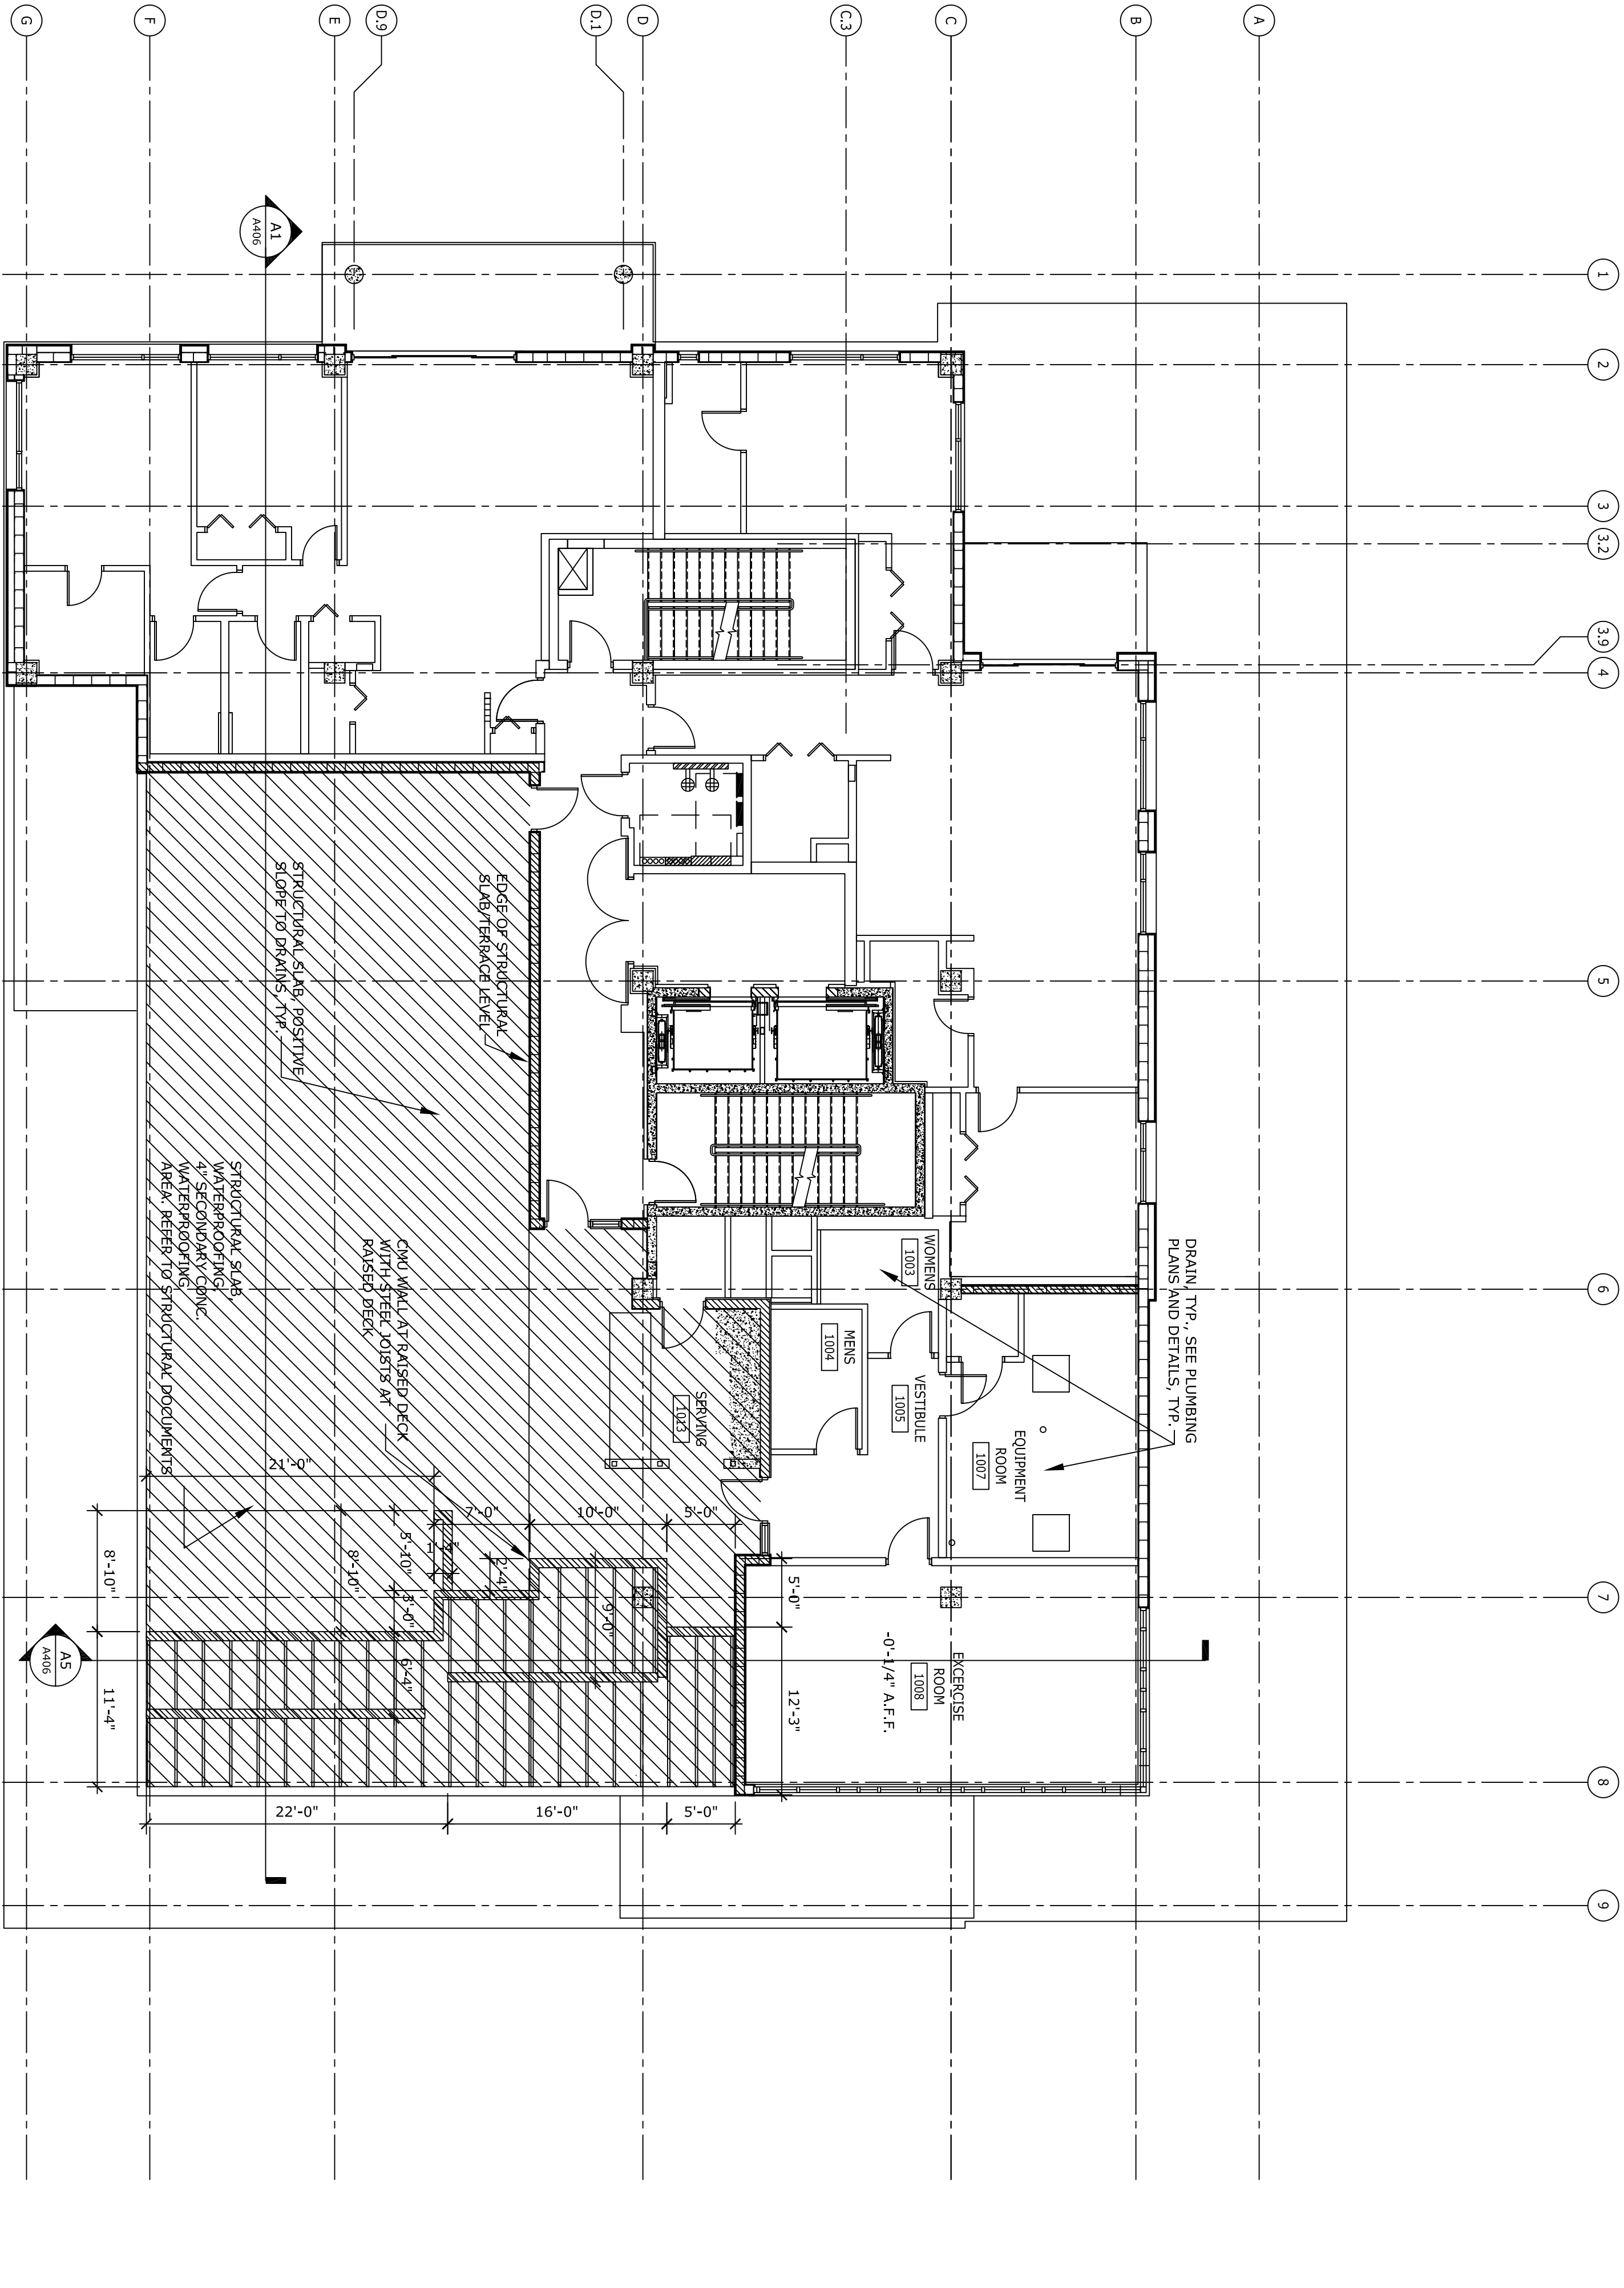

HATCH AREA DENOTES
STRUCTURAL SLAB AT -0'-4" A.F.F.

TENTH FLOOR PLAN - (STRUCTURAL SLAB)

A1
1/8" = 1'-0"