


GENERAL NOTES

No.	Date	Revisions / Submissions	SLI AMC, RKL	DOT RKL
	05/23/2014	PERMIT SET		
	01/XX/2015	V.E. CONCEPT		
	11/14/2014	PERMIT SET		

David J. Del Toso, AIA
AR 0091641

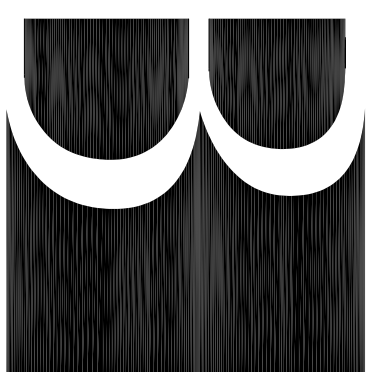

AA0002981 + LC26000421

100 E. MADISON STREET, SUITE 100
TAMPA, FLORIDA 33602
813.549.1900
INFO@BAKERBARRIOS.COM
BAKERBARRIOS.COM


THE SKYVIEW
CONDOMINIUMS

400 CLEVELAND, LLC.
400 CLEVELAND STREET
CLEARWATER, FLORIDA 33755

SECOND FLOOR PLAN

PROJECT NO.:
130270.00

A103

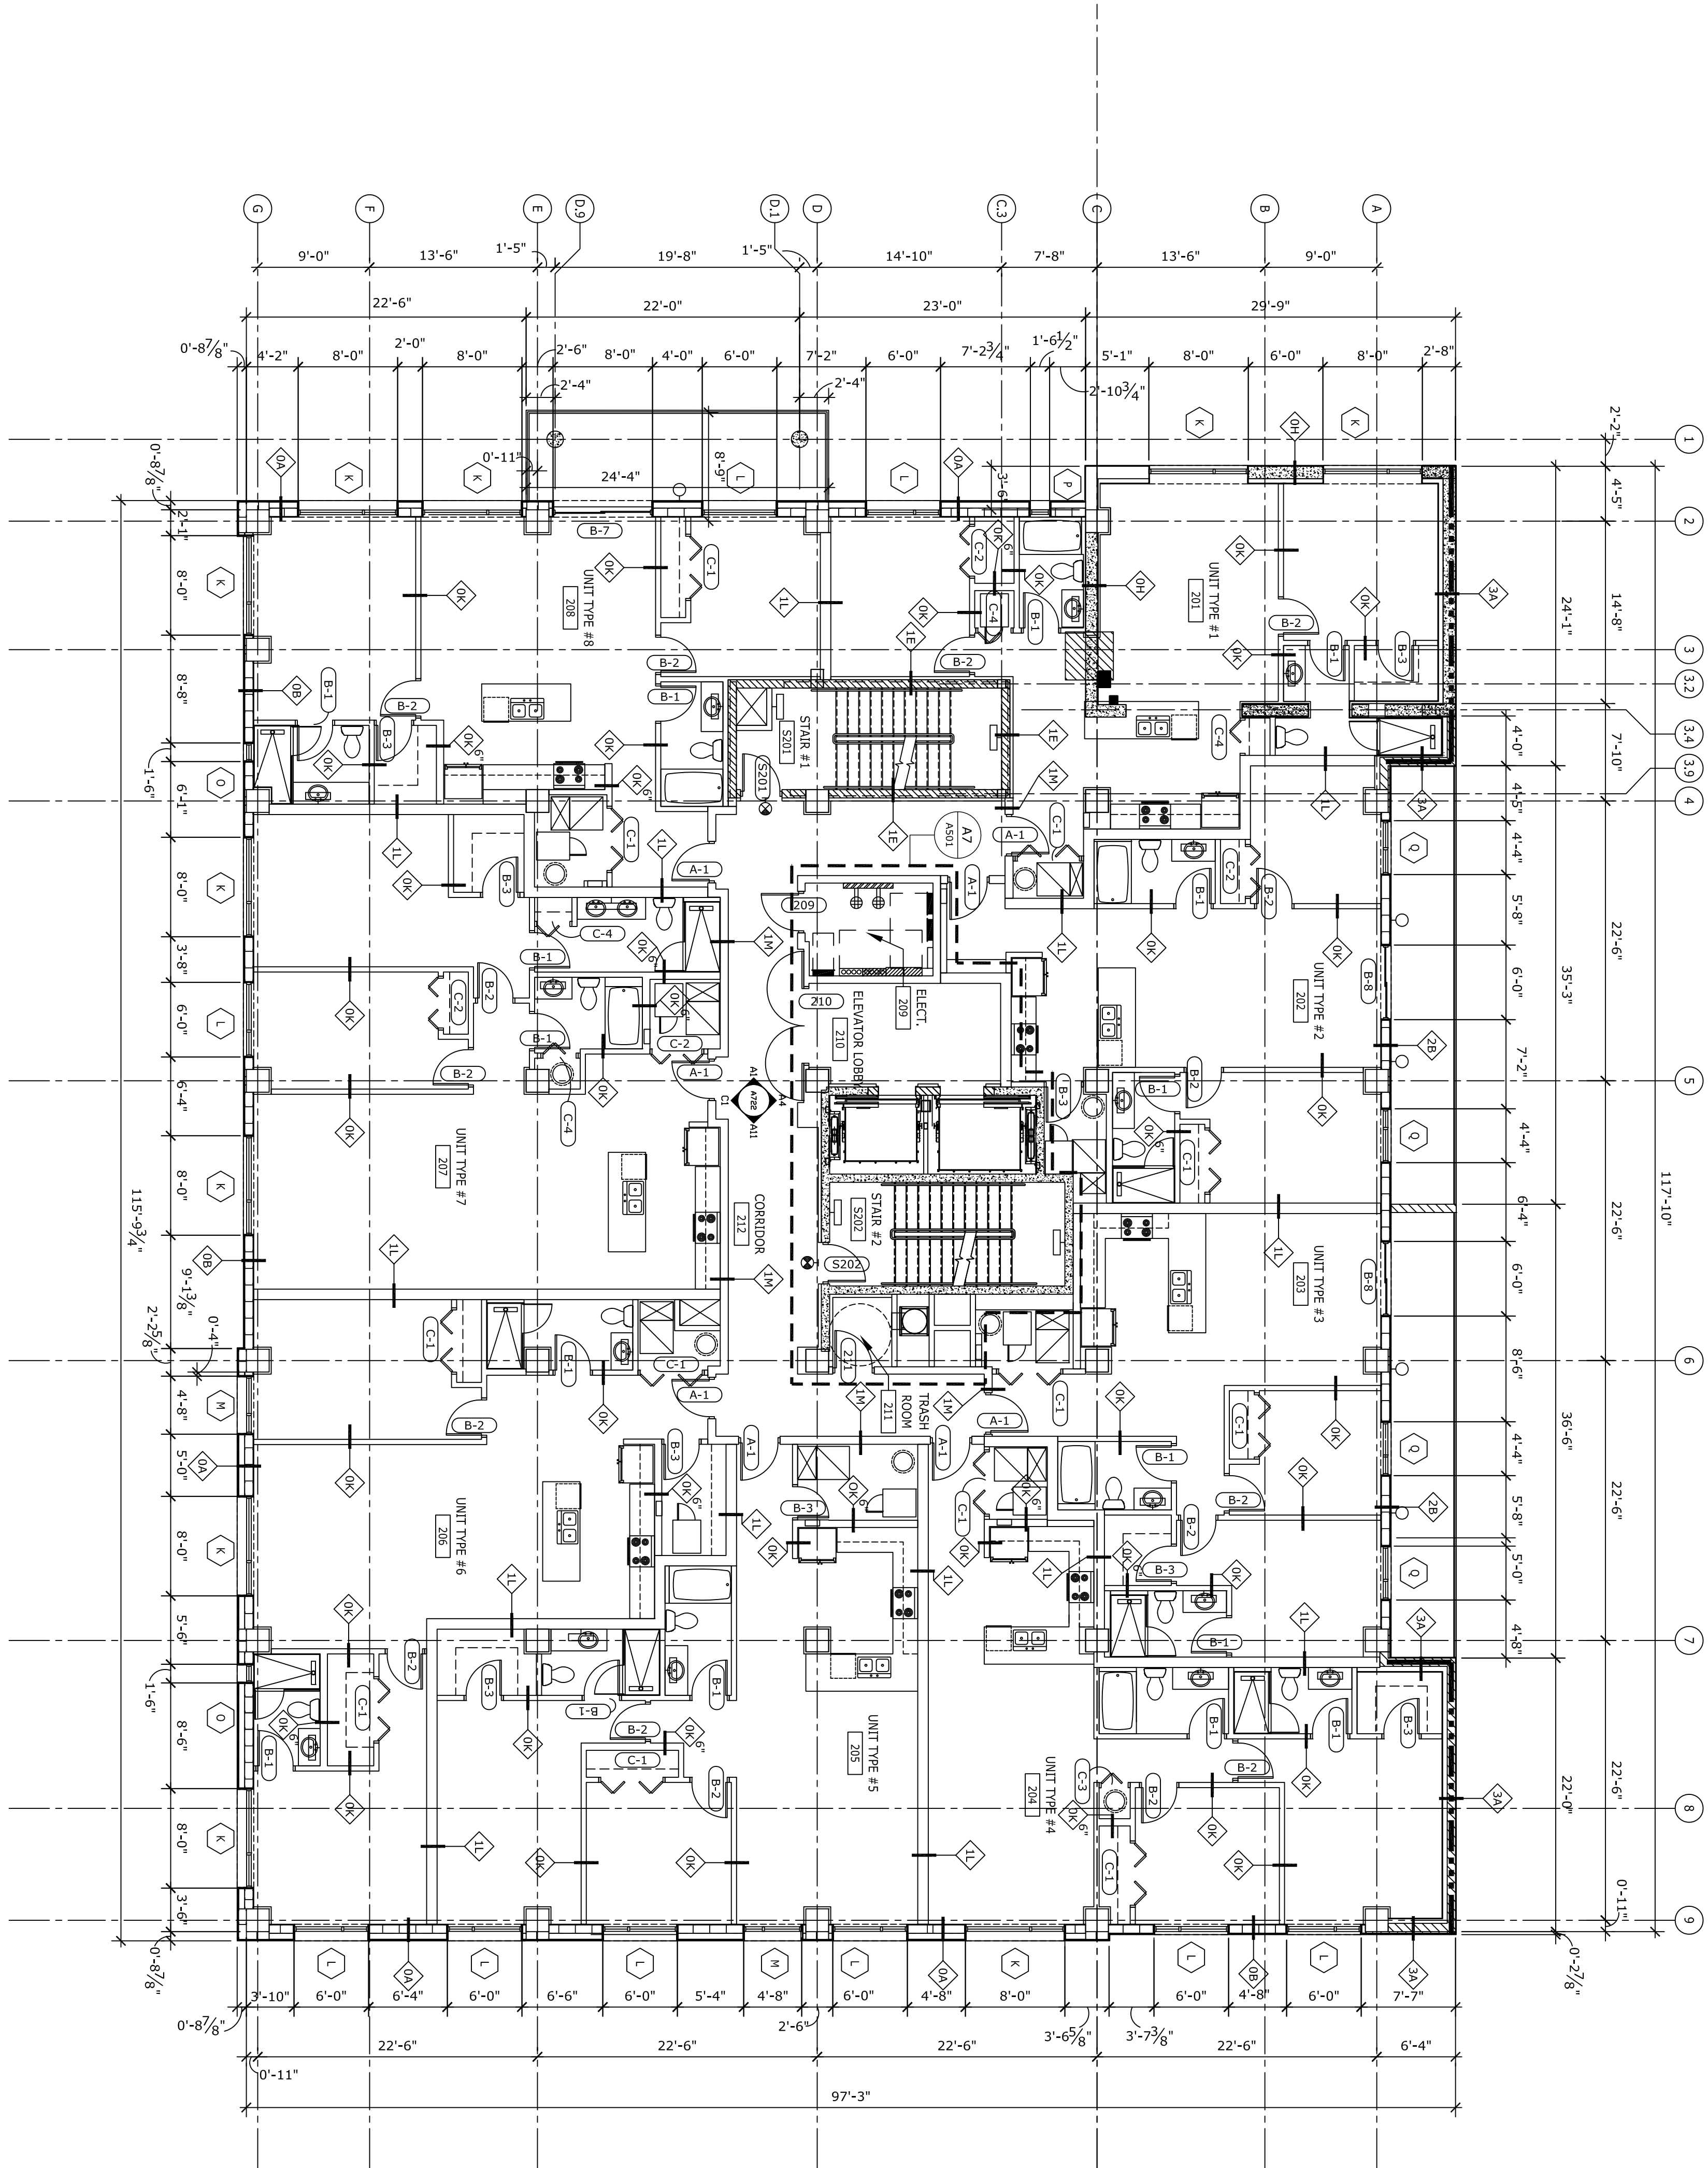

A1	SECOND FLOOR PLAN
-----------	--------------------------

1/8" = 1'-0"